


FLORIDA STREET / THIRD STREET

PROPOSED INTERSECTION IMPROVEMENTS

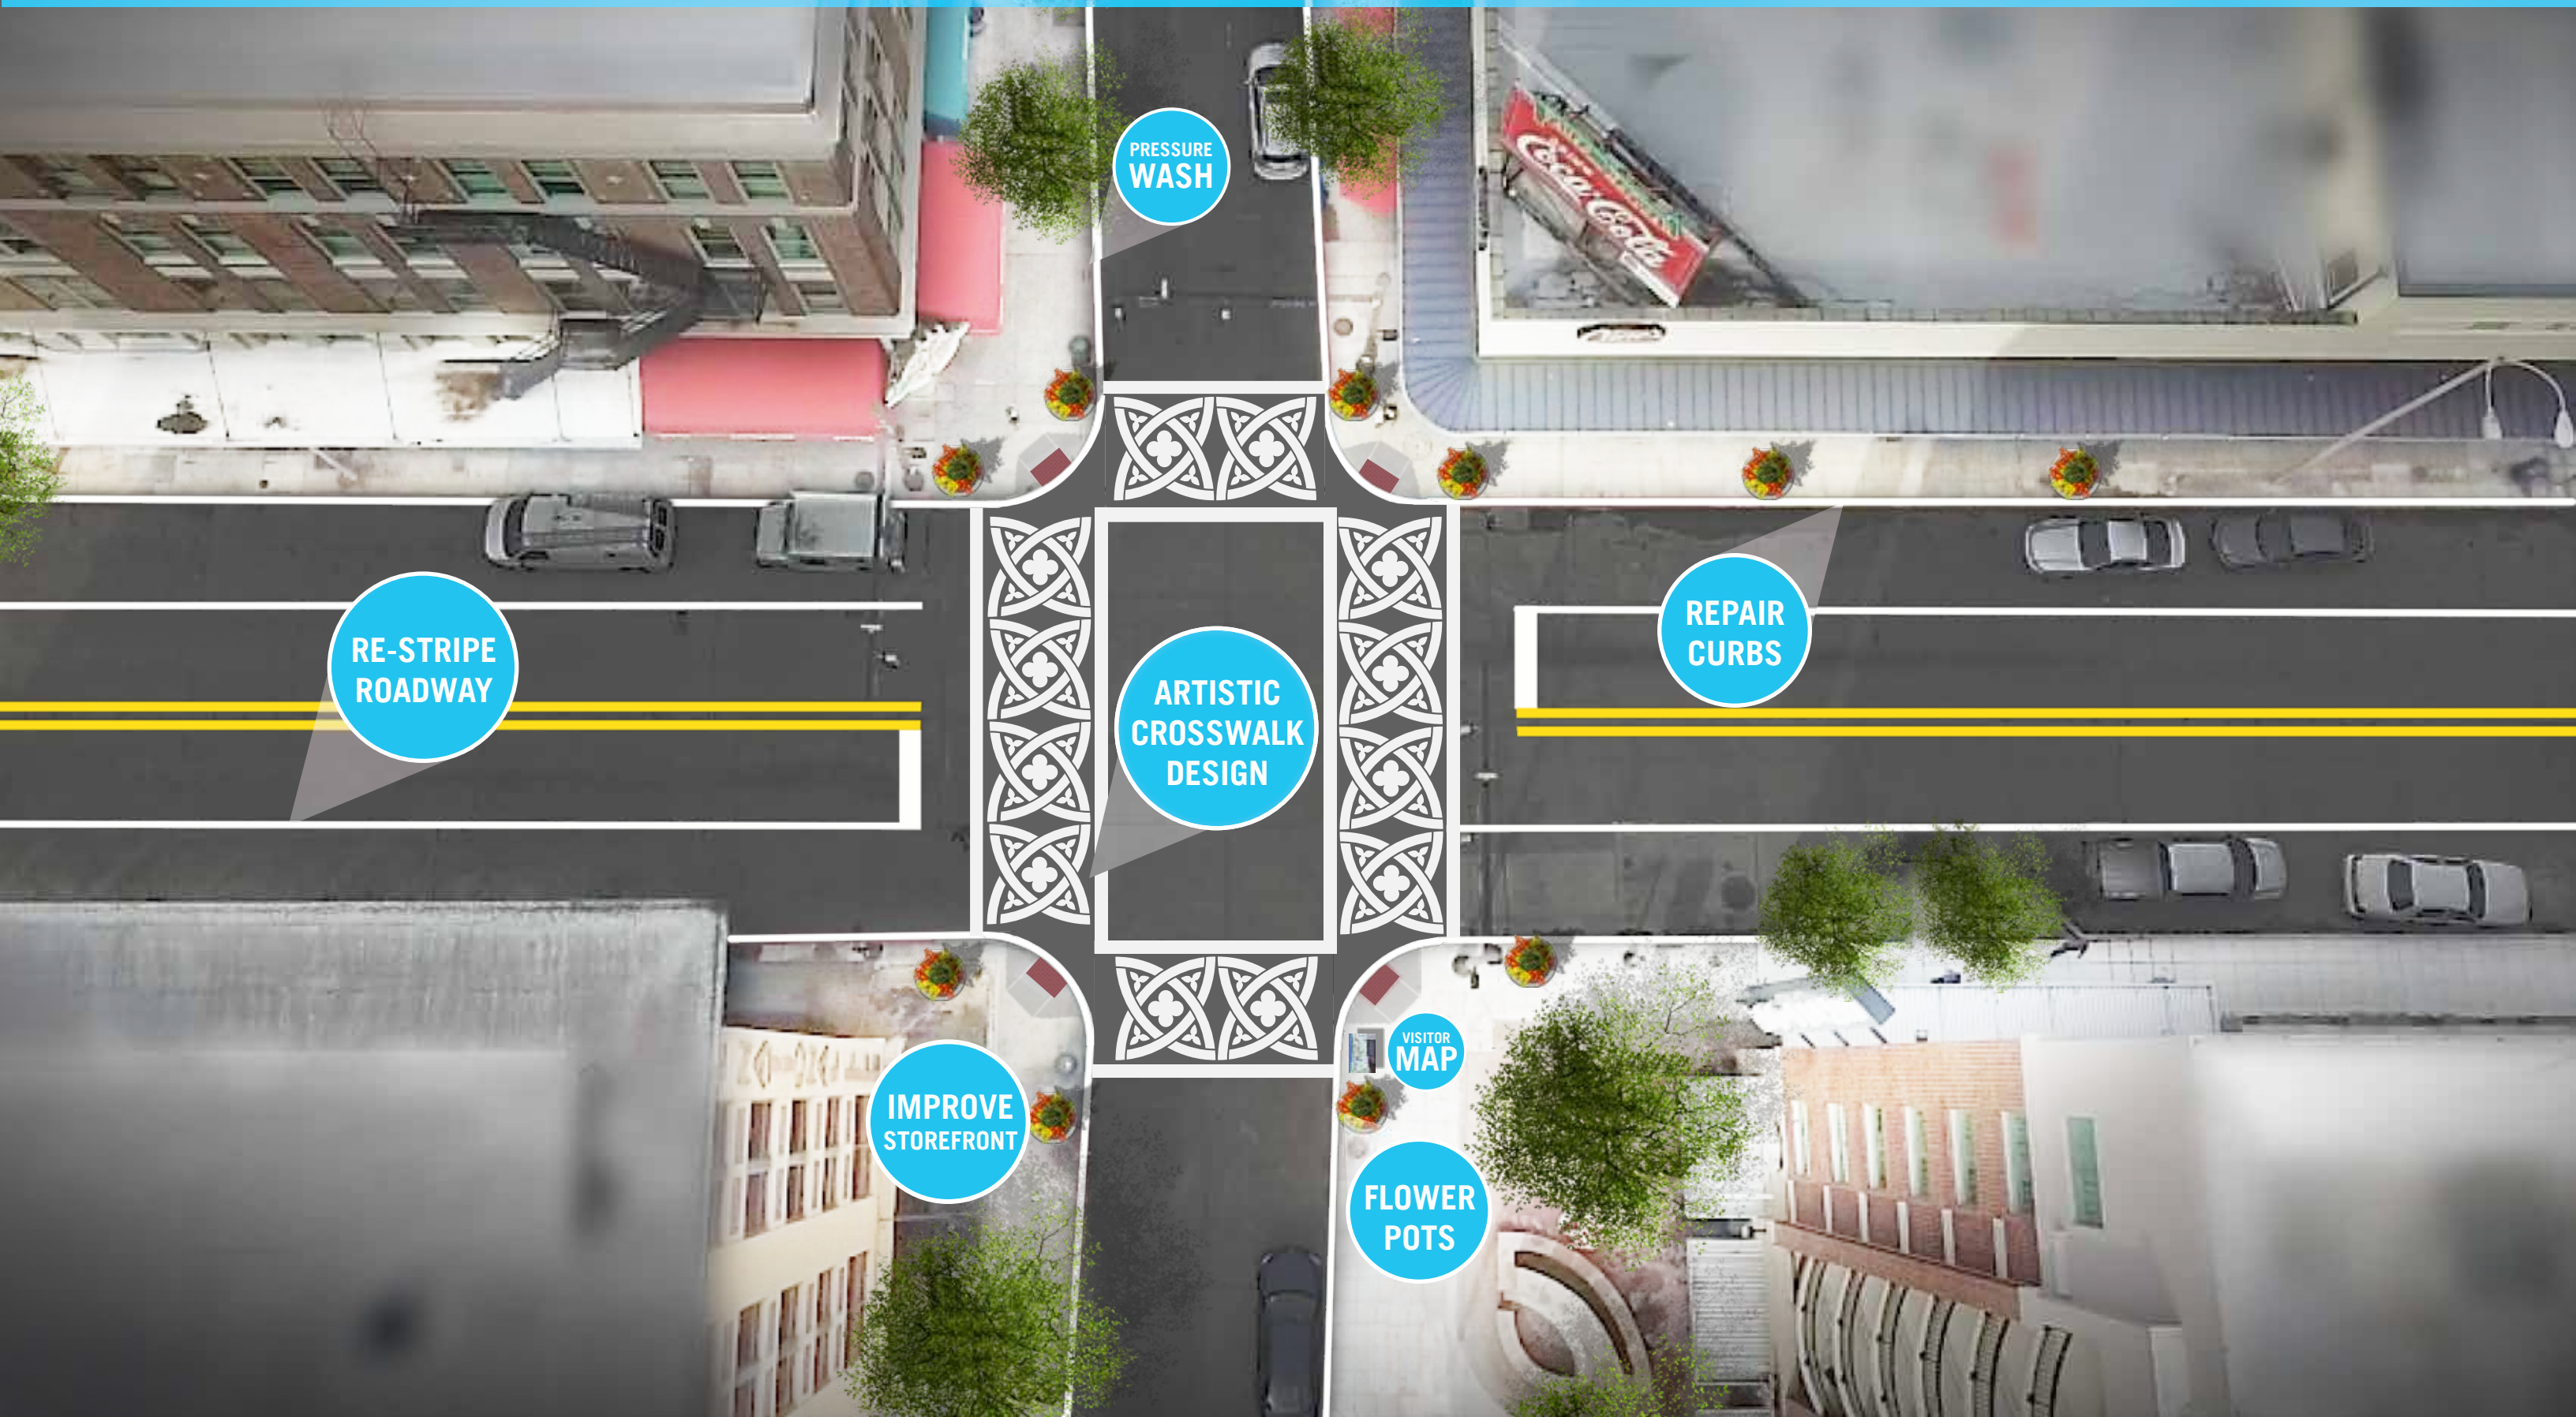

RE-STRIPE
ROADWAY

PRESSURE
WASH

REPAIR
CURBS

ARTISTIC
CROSSWALK
DESIGN

IMPROVE
STOREFRONT

VISITOR
MAP

FLOWER
POTS